


COPYRIGHT : Produced from Ordnance Survey Maps under license granted by the controller of Her Majesty's Stationery Office. Crown copyright reserved. (c) Southern Water 2002. WU298530.

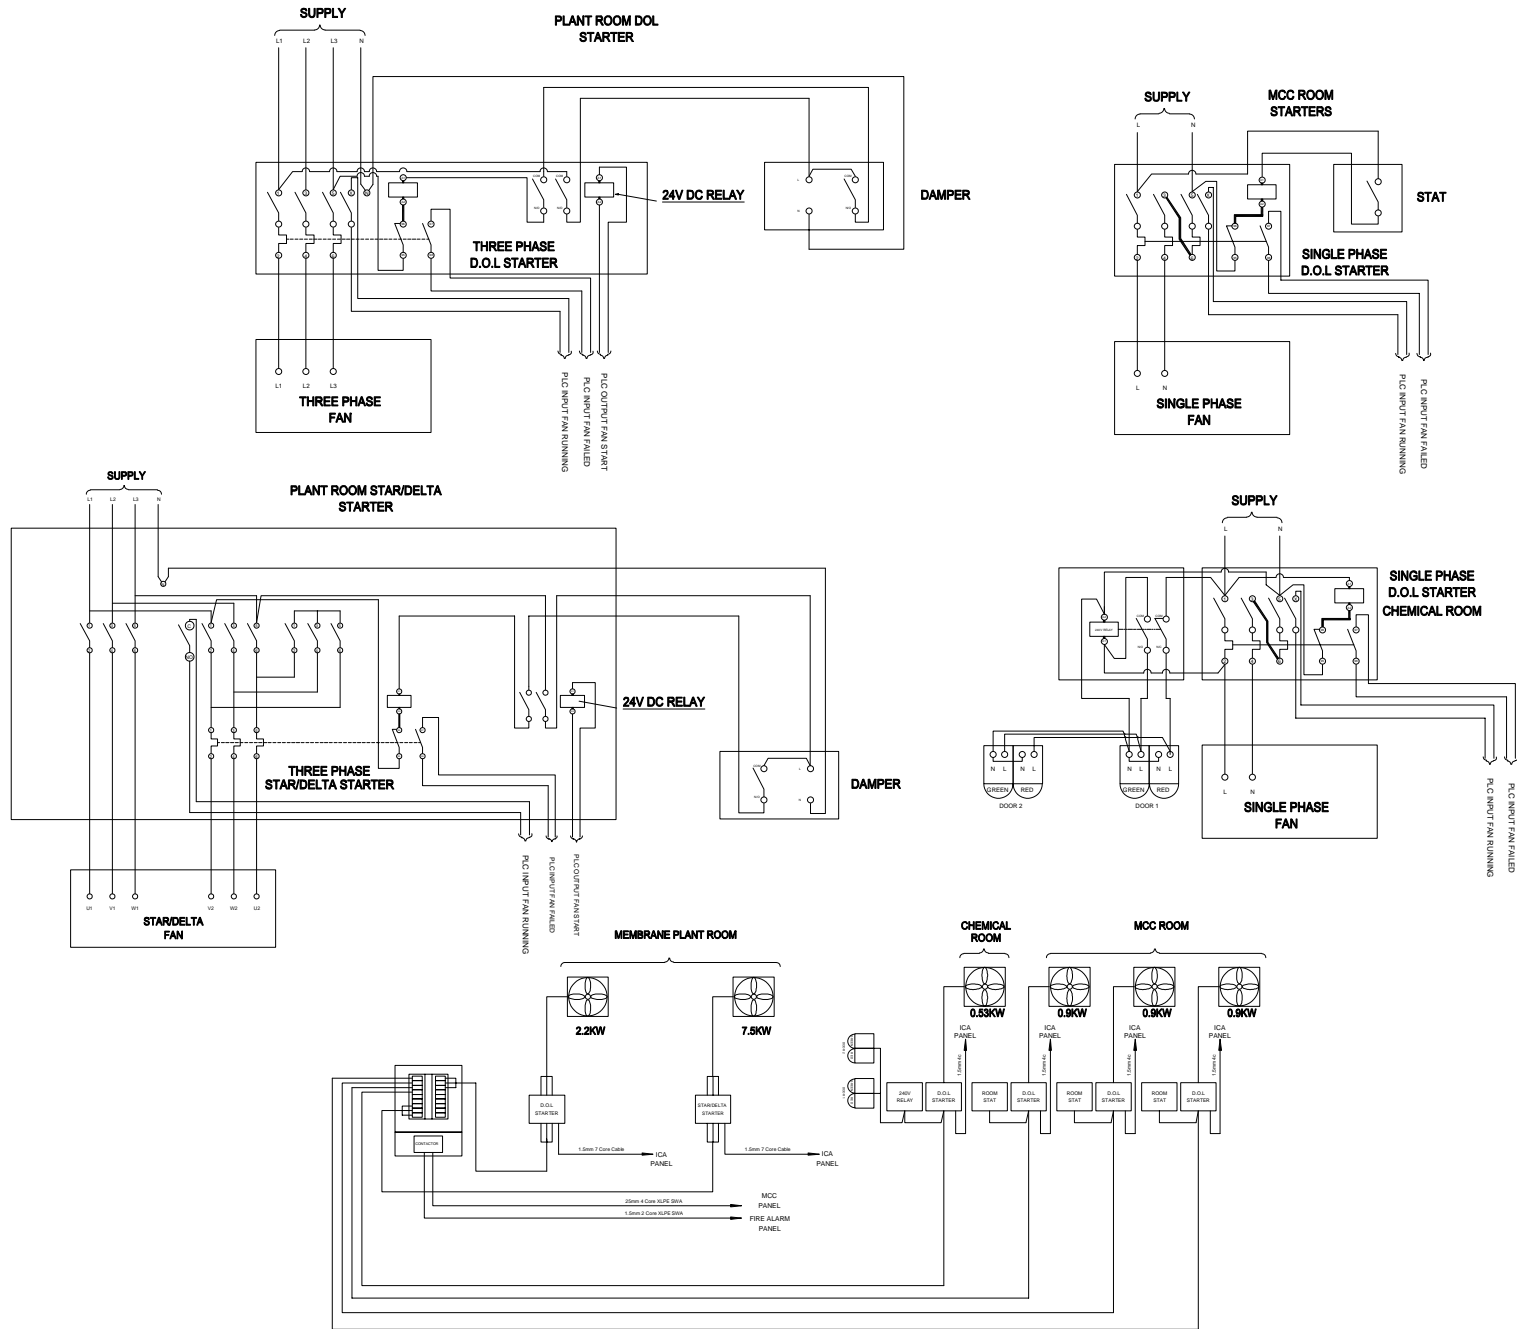

NOTES

REV.	DATE	DESCRIPTION	BY

Copyright and other intellectual property rights in this document and all related documents, drawings, etc., including calculations, is invested in Southern Water Services Ltd and cannot be used or reproduced for any other purpose than that for which they have been created without the express permission in writing by Southern Water Services Ltd.



Electrical Projects & Services Ltd

70 Brunewick Street  
 Stockton-On-Tees  
 Cleveland TS18 1DW  
 Tel : 01642 731989  
 Fax : 01642 731988



**BLACK & VEATCH COSTAIN**

A Joint venture of Black & Veatch and Costain serving Southern Water on

**K3 PROGRAMME WEST**

CONTRACTOR'S DRAWING NO. EPS/...	REVISION 0
-------------------------------------	---------------

PROJECT TITLE

DRAWING TITLE  
**VENTILATION FANS  
 SCHEMATIC WIRING DIAGRAM**

SCALE NTS	DRAWN RW	DATE 22/09/04	SIZE A3
DESIGNED	CHECKED CP	APPROVED	DATE
STATUS FOR APPROVAL	DISCIPLINE ELECTRICAL	S.W. DRAWING NO.	
REVISION 0			